




WIDENING PROJECT:  
I-70 TO 104TH AVE

## TYPICAL SECTION

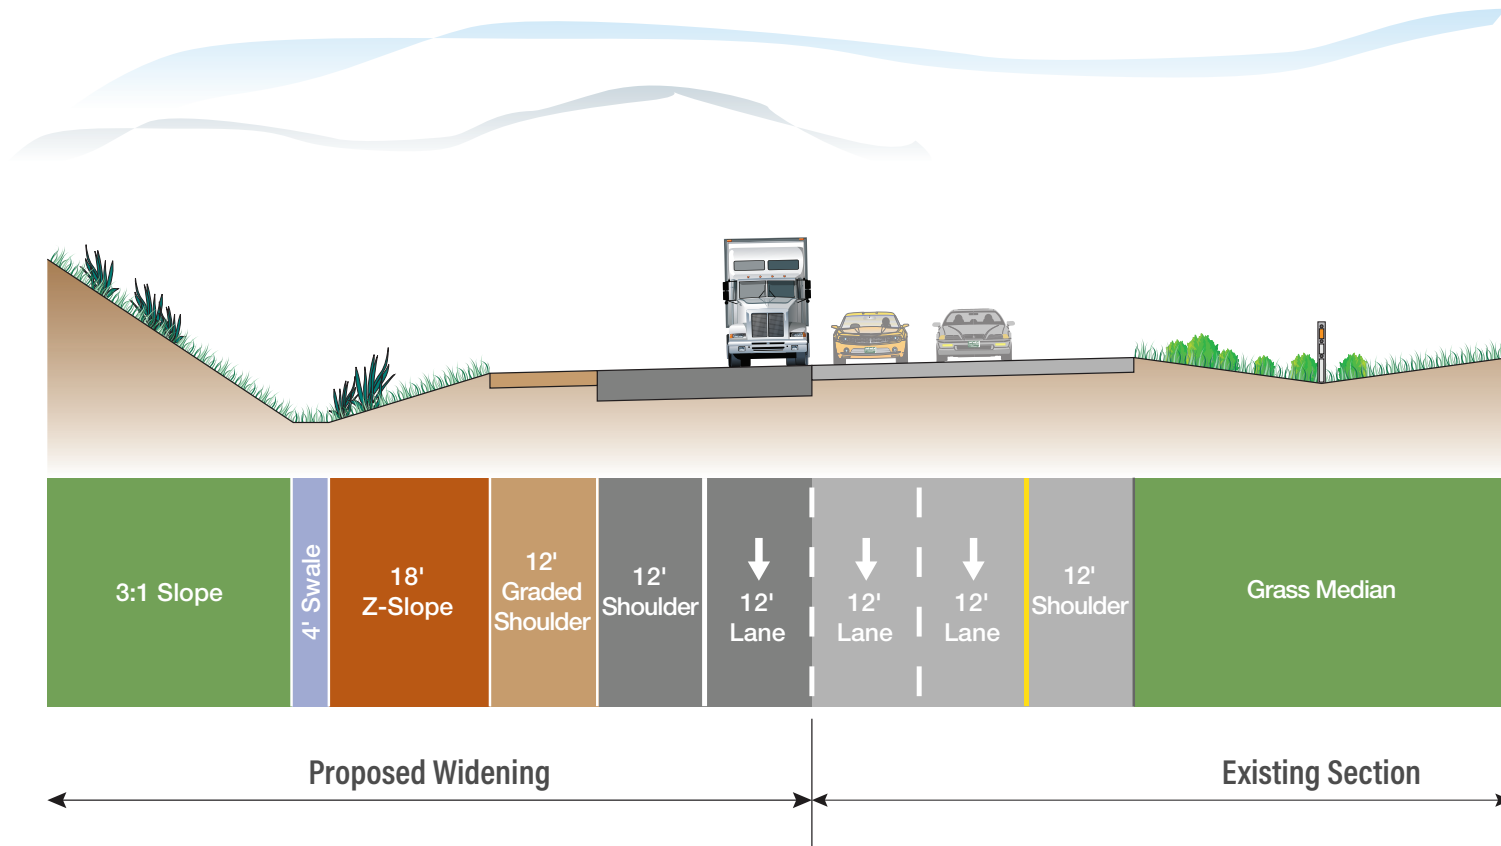


Southbound





WIDENING PROJECT:  
I-70 TO 104TH AVE

## TYPICAL SECTION

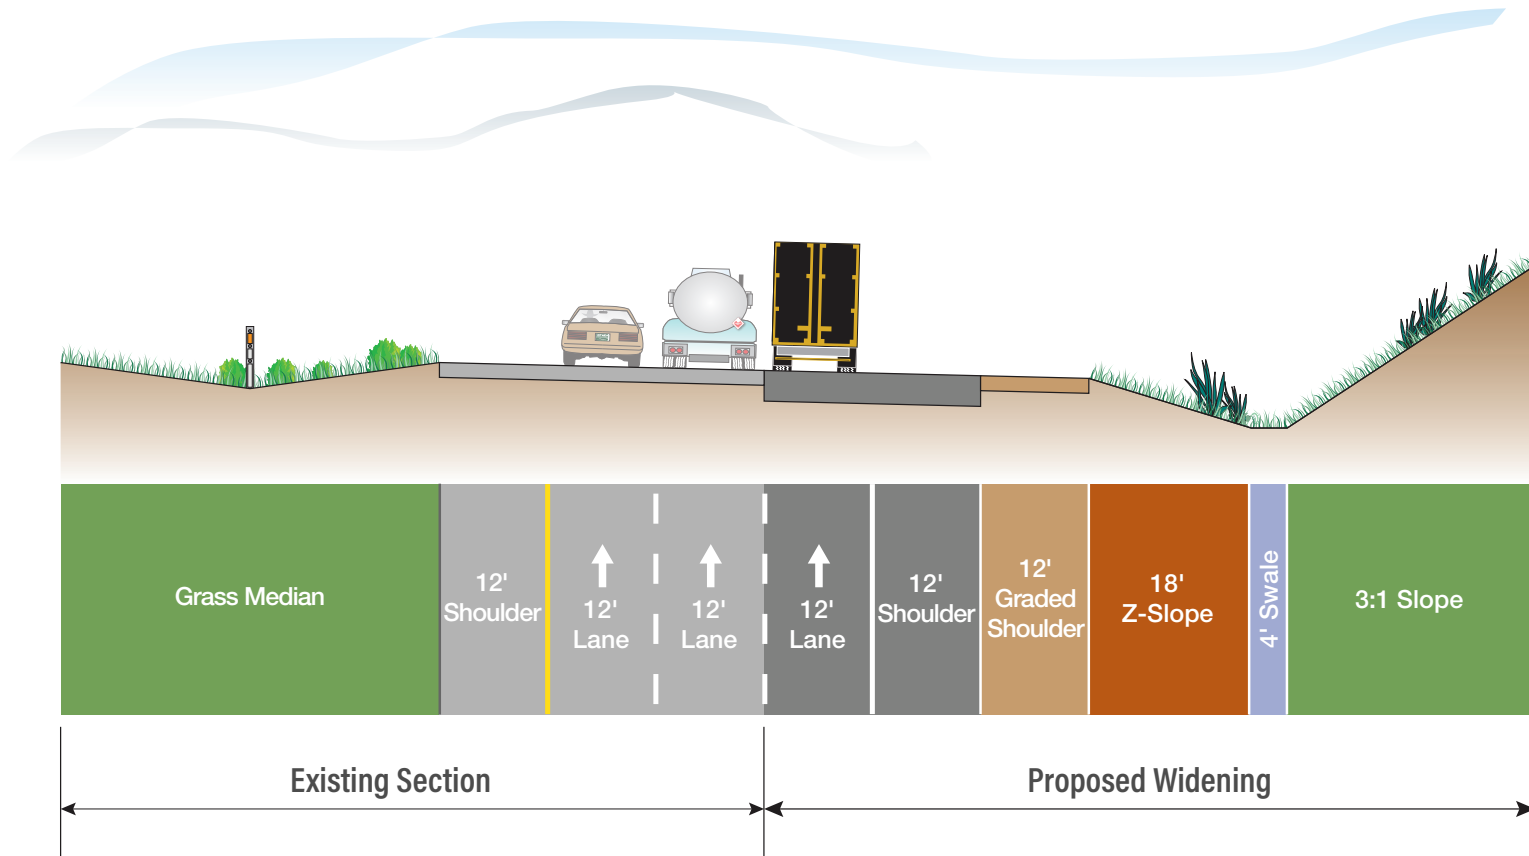

Northbound

