




WIDENING PROJECT:
I-70 TO 104TH AVE

TYPICAL SECTION

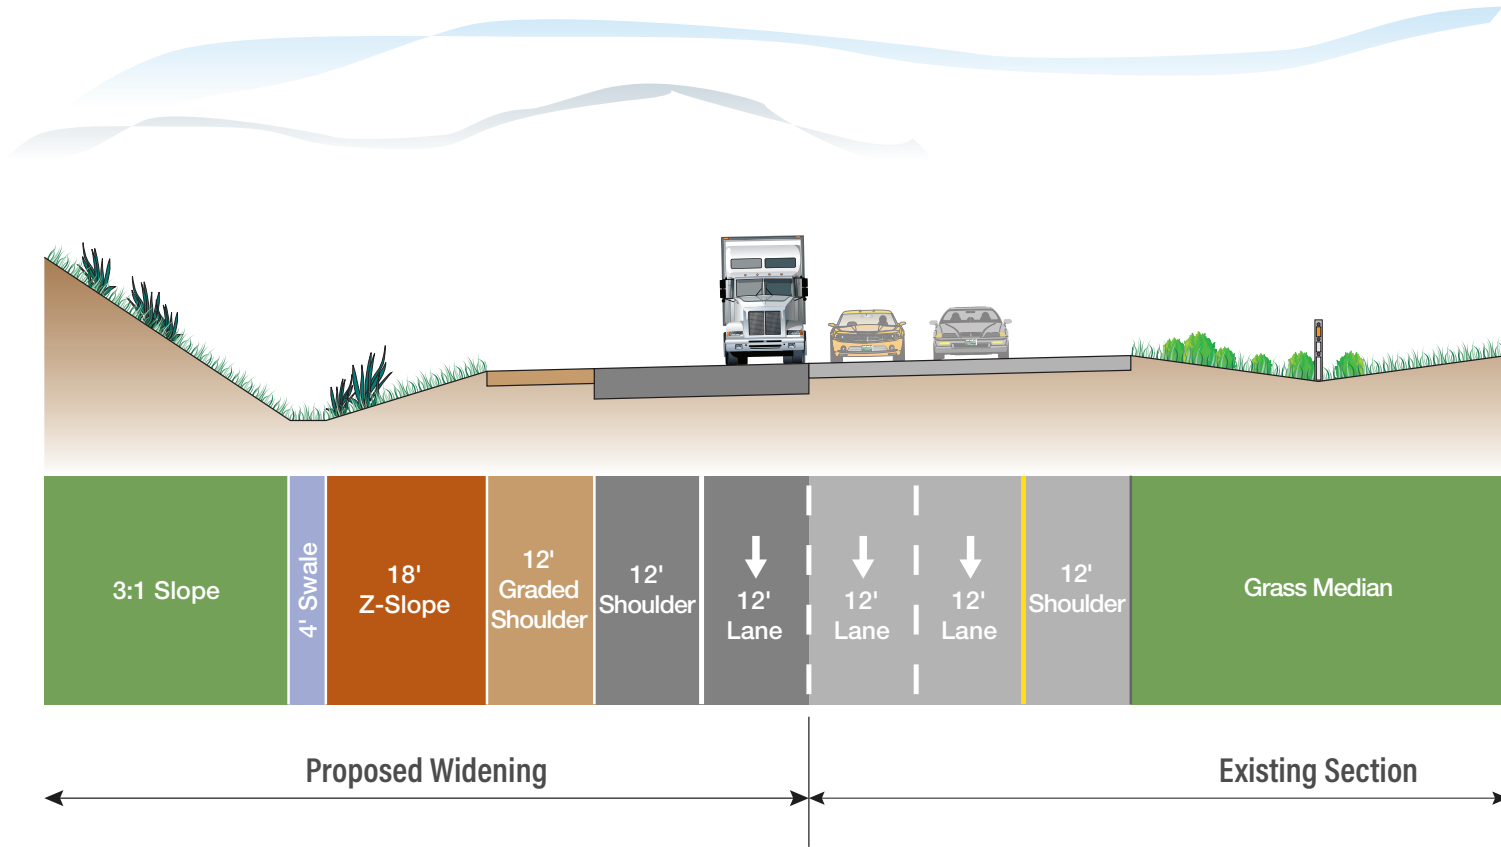


Southbound





WIDENING PROJECT:
I-70 TO 104TH AVE

TYPICAL SECTION

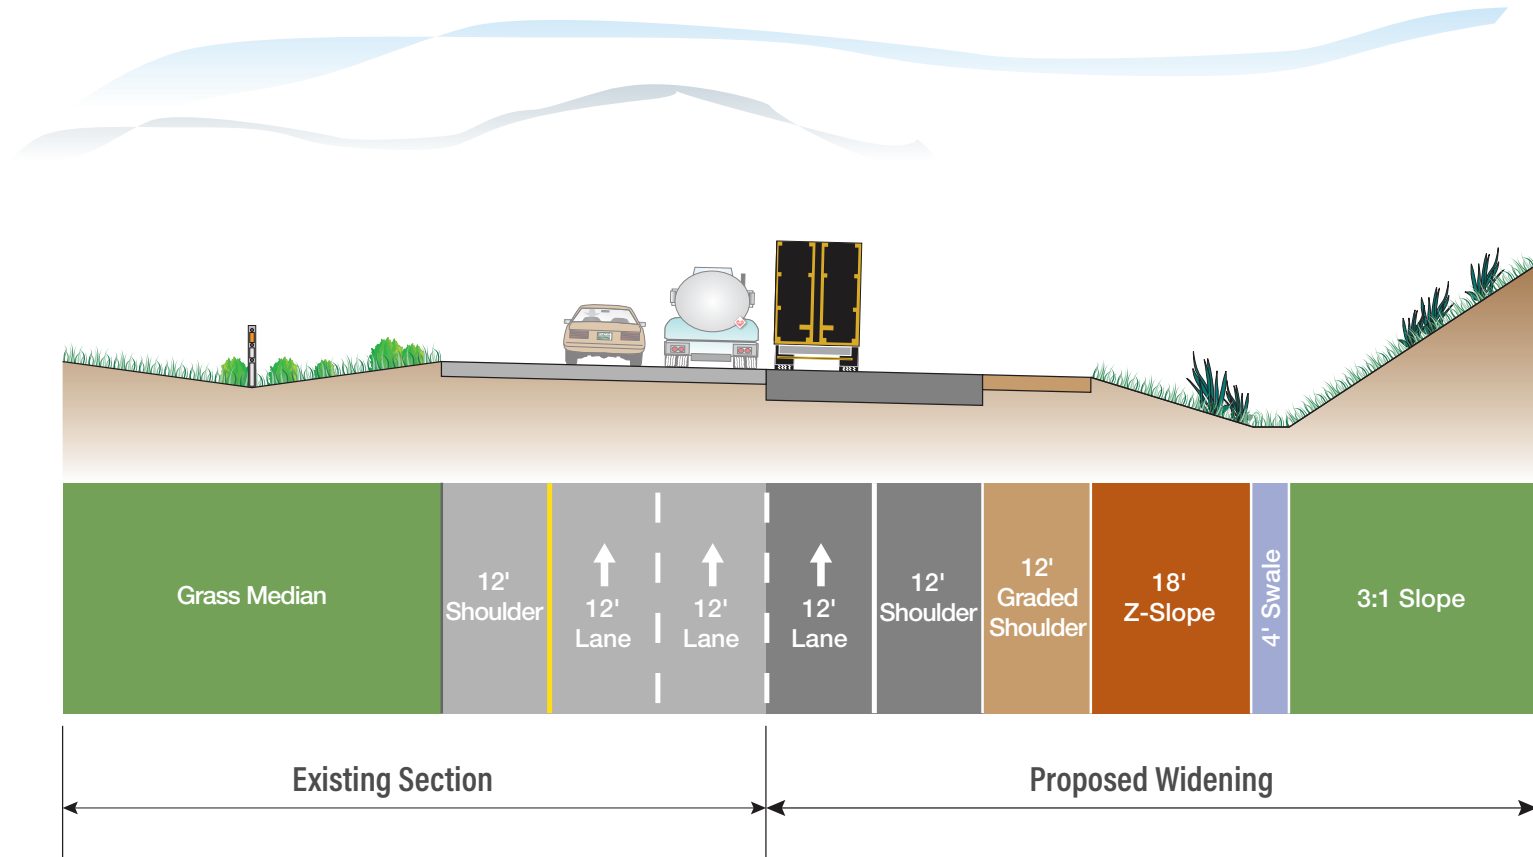

Northbound

